


TYPICAL INSTALLATION ALUMINUM REPLACEMENT WINDOW

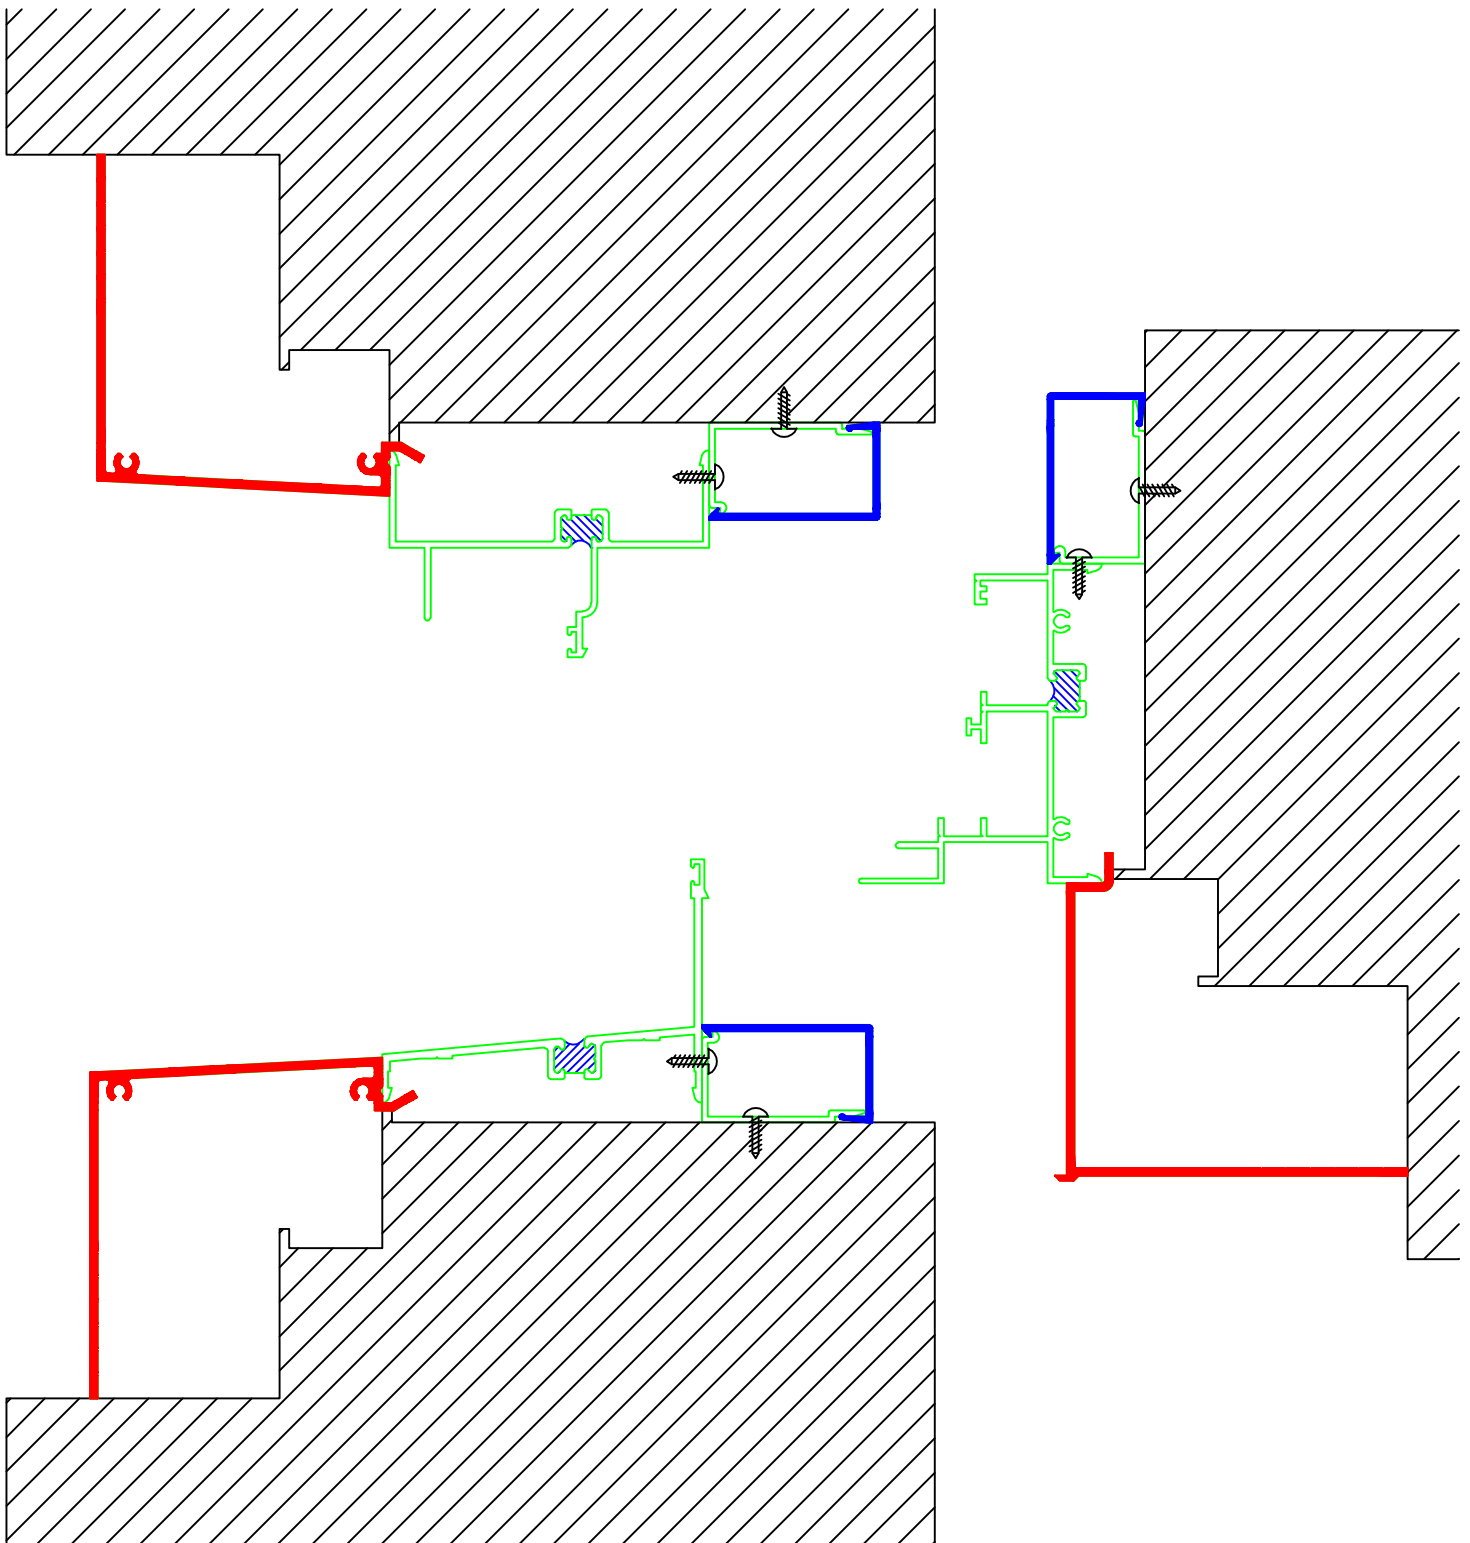

MODEL 7000 DH WINDOW WITH PANNING AND TRIM

1/2 SCALE