


TYPICAL INSTALLATION

ALUMINUM REPLACEMENT WINDOW with 1 1/2" FLANGE

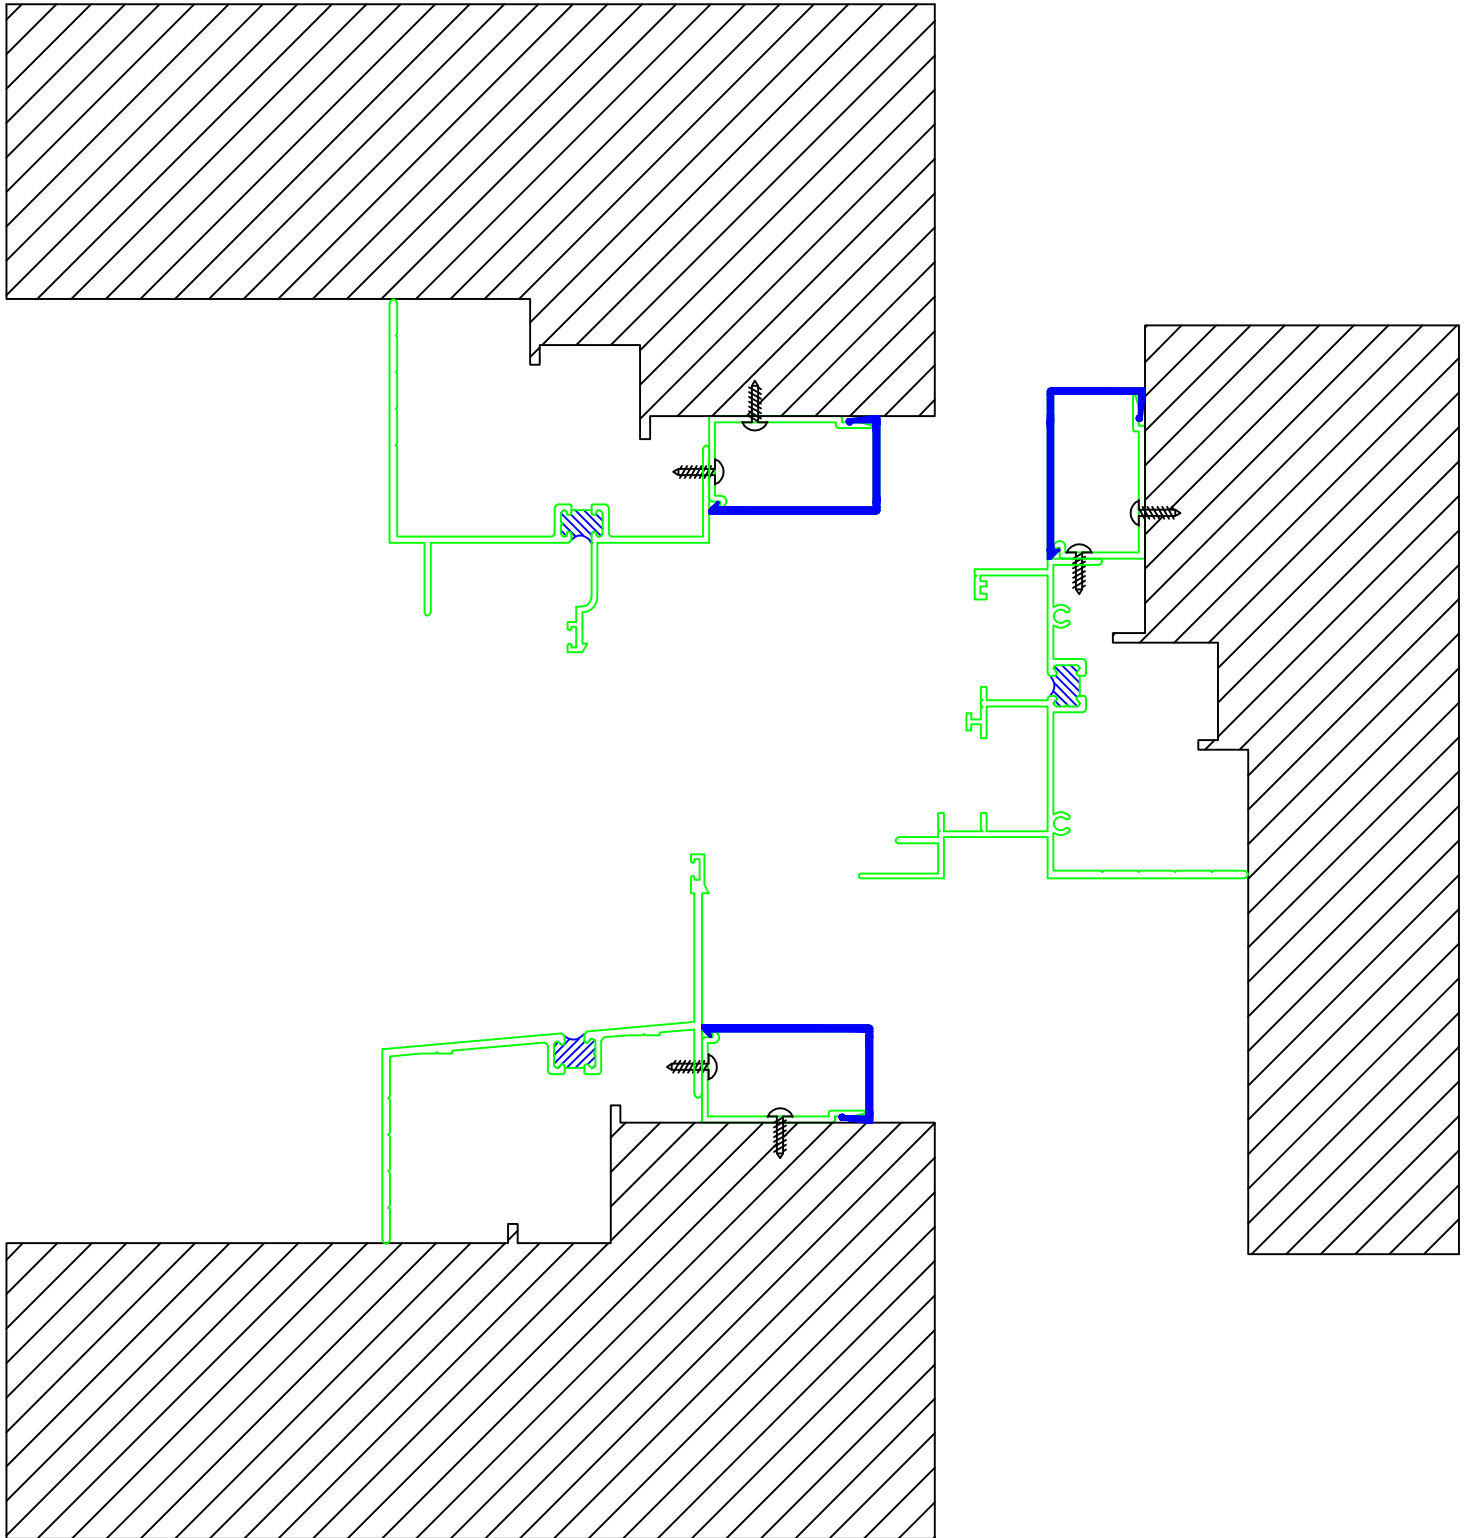

MODEL 7001 DH WINDOW AND TRIM

1/2 SCALE